




JOLIEN LOUIS





Set Design




@LOUIS_JOLIEN




JOLIENLOUIS.COM

JOLIEN.LOUIS14@GMAIL.COM

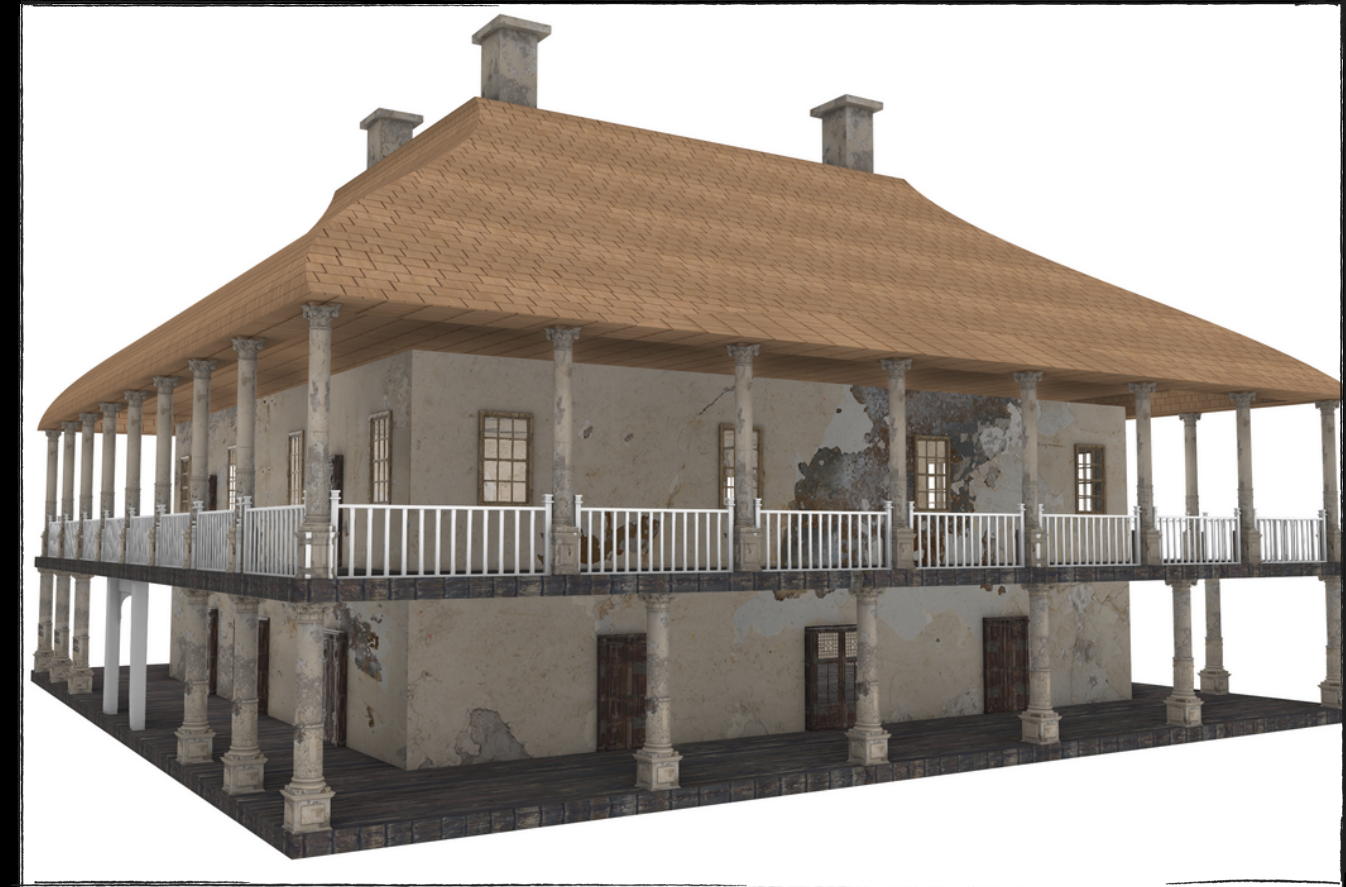

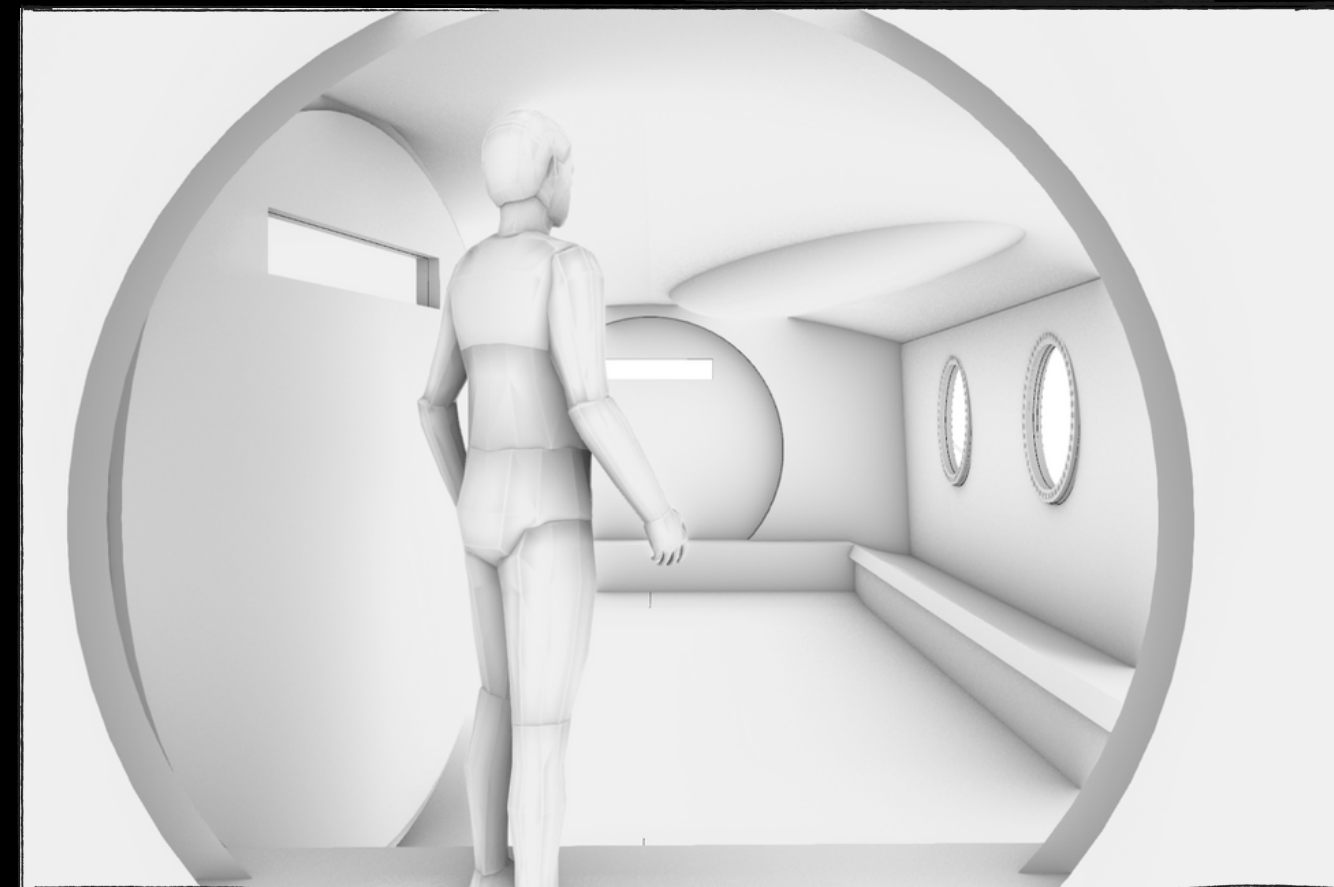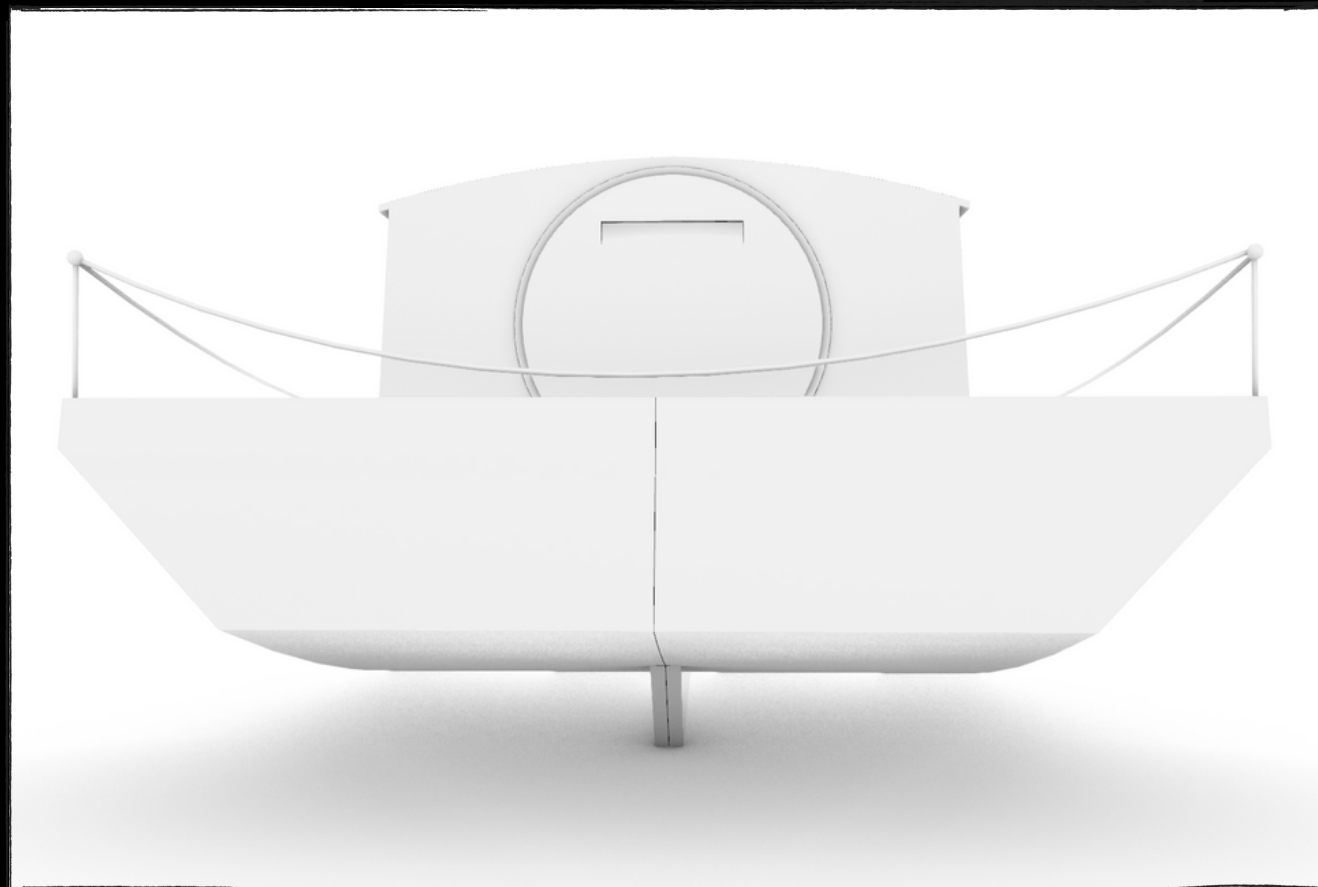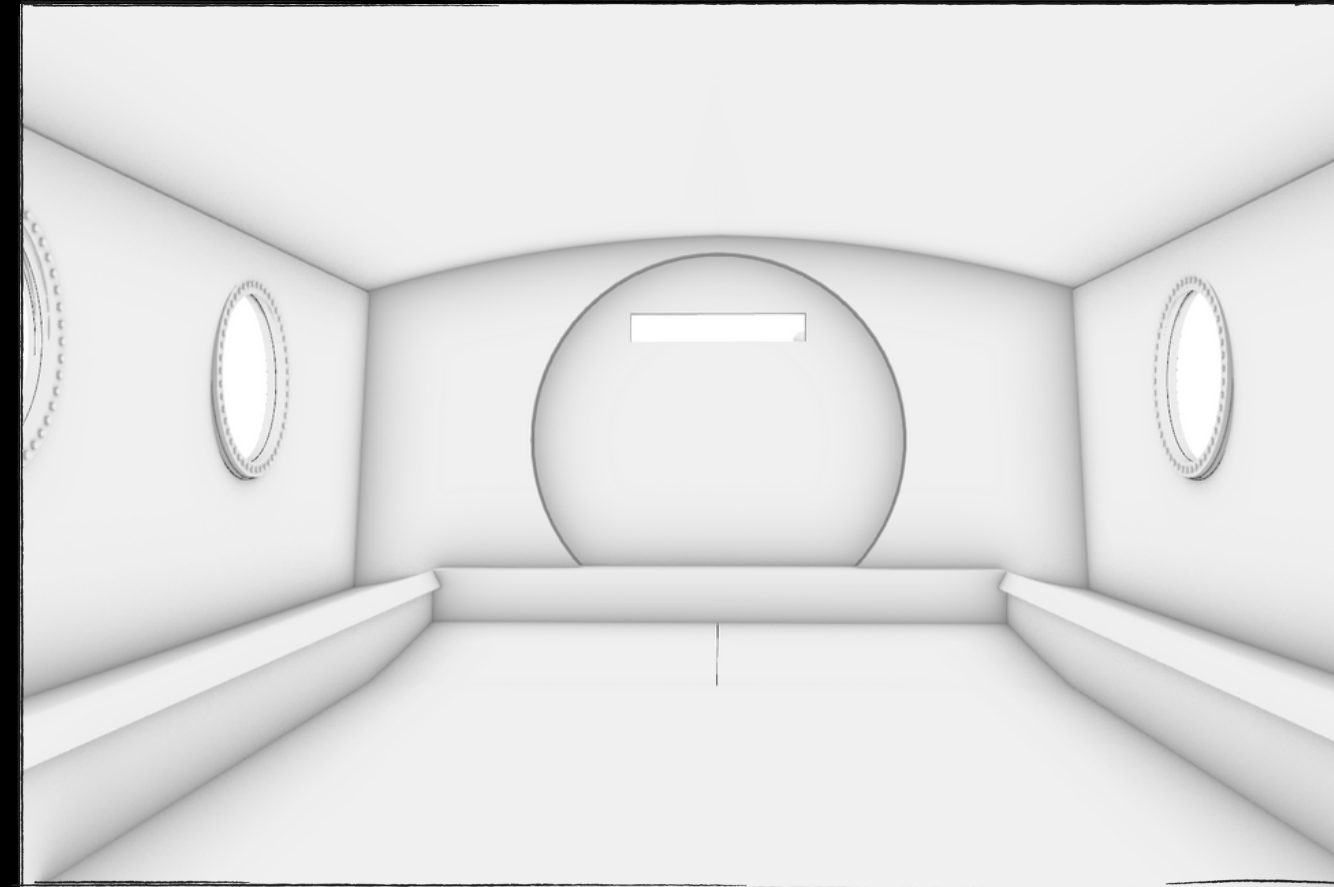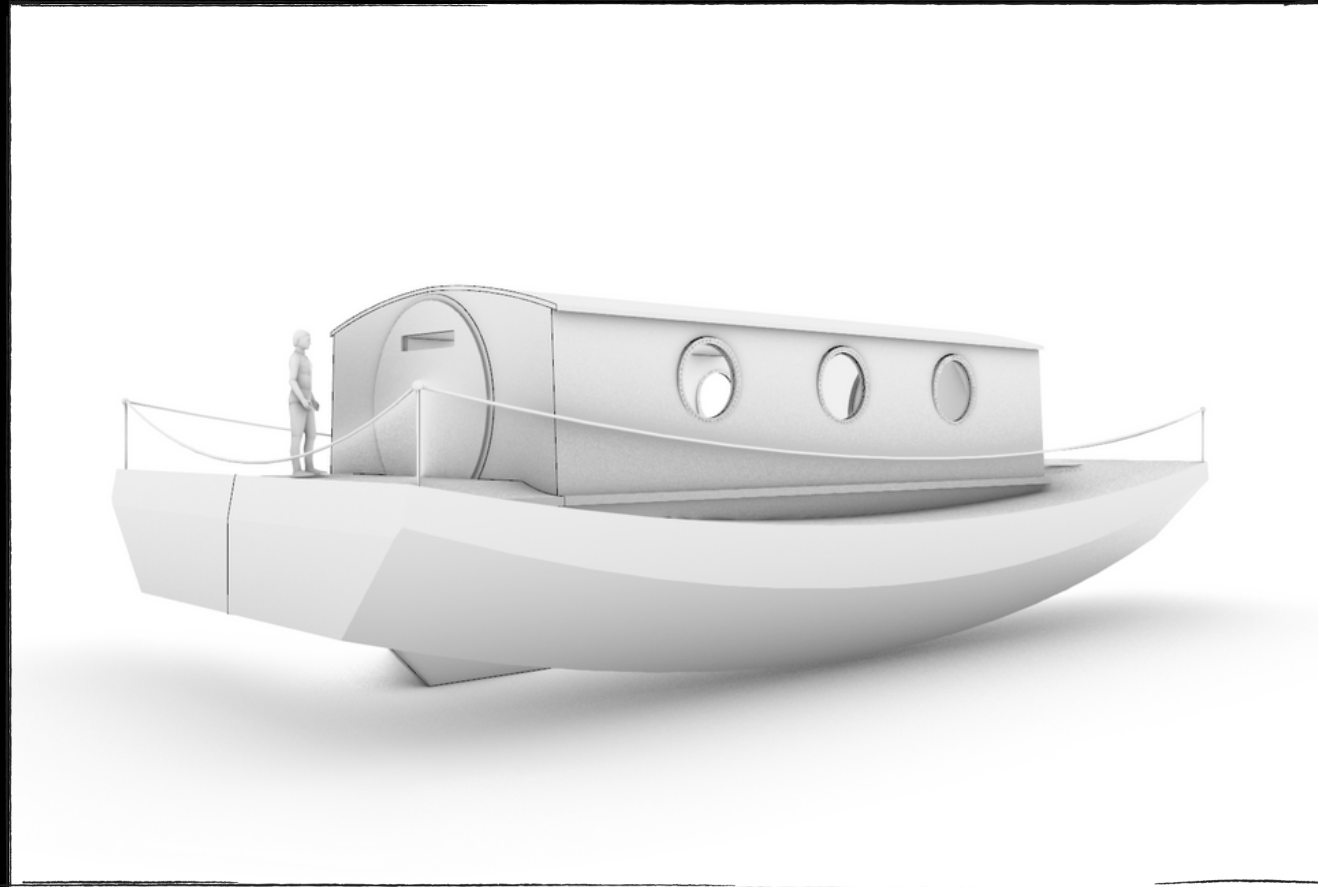


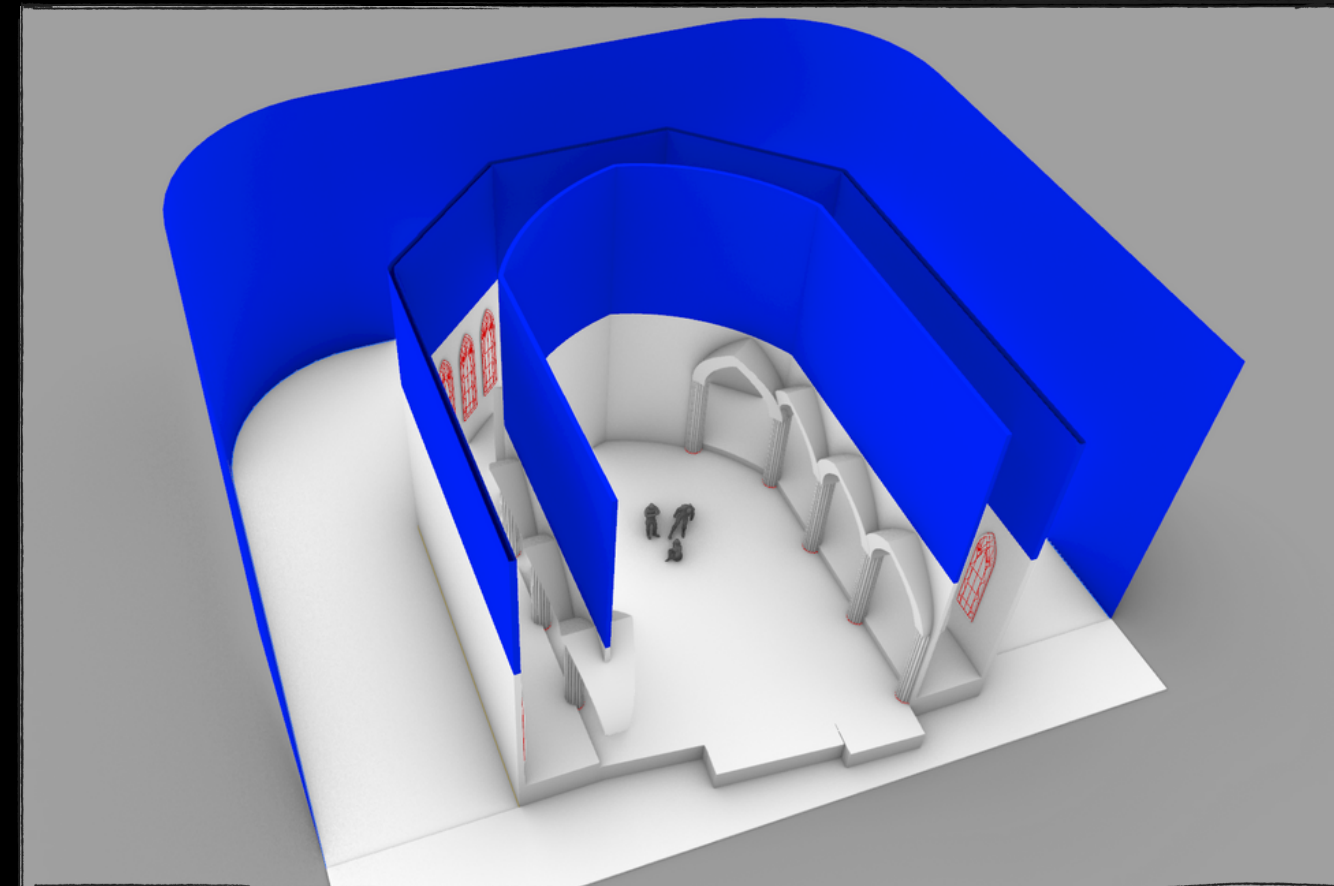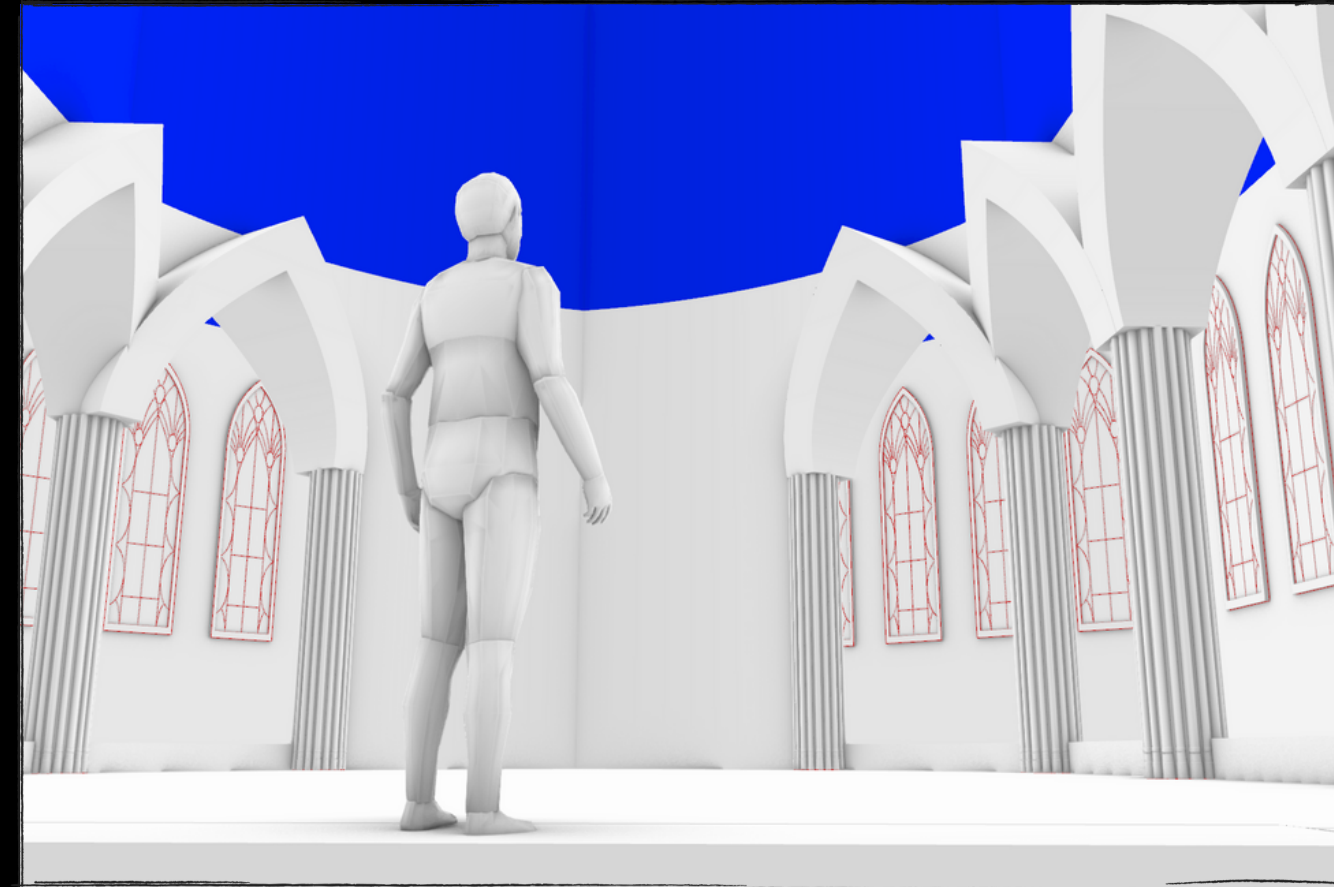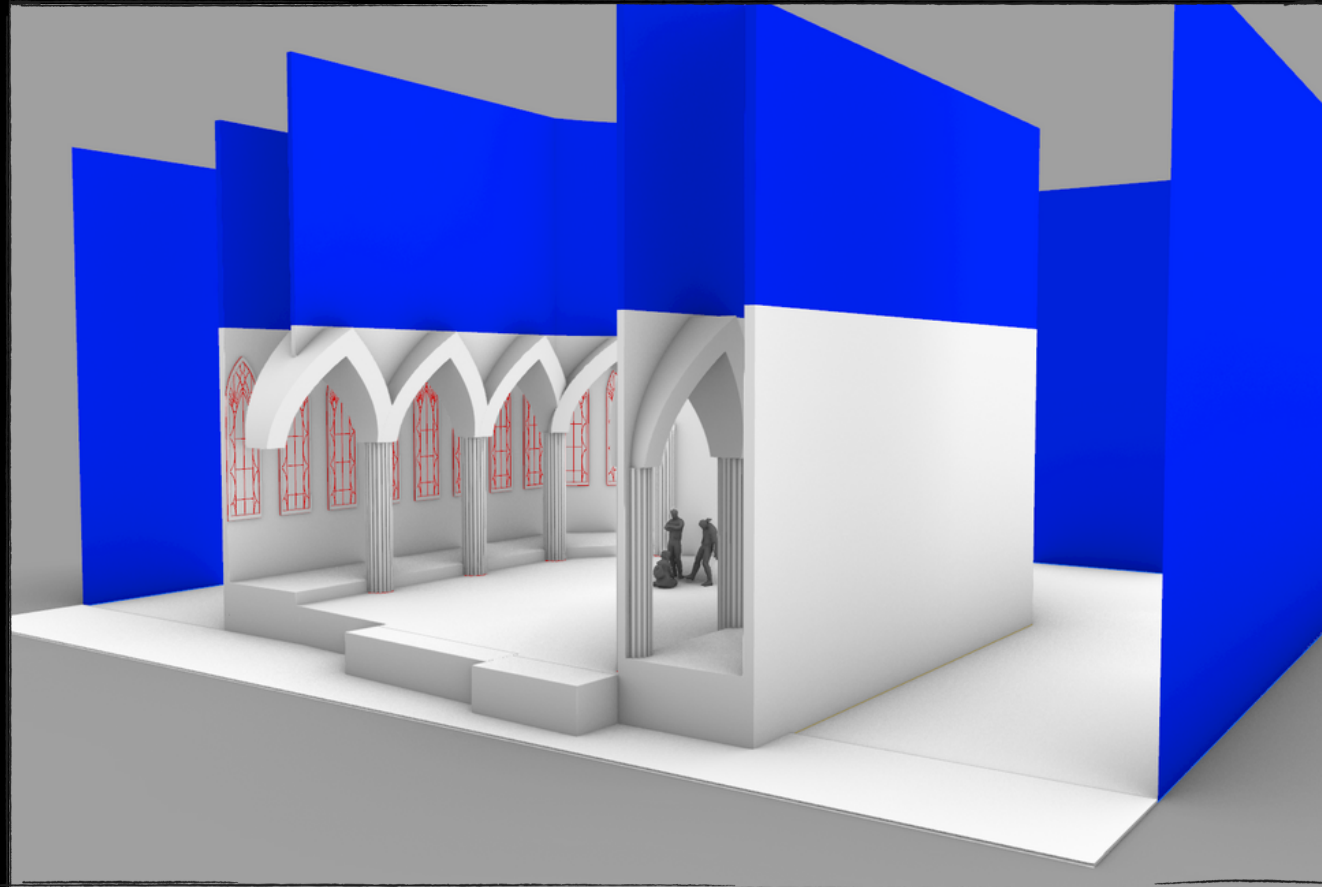

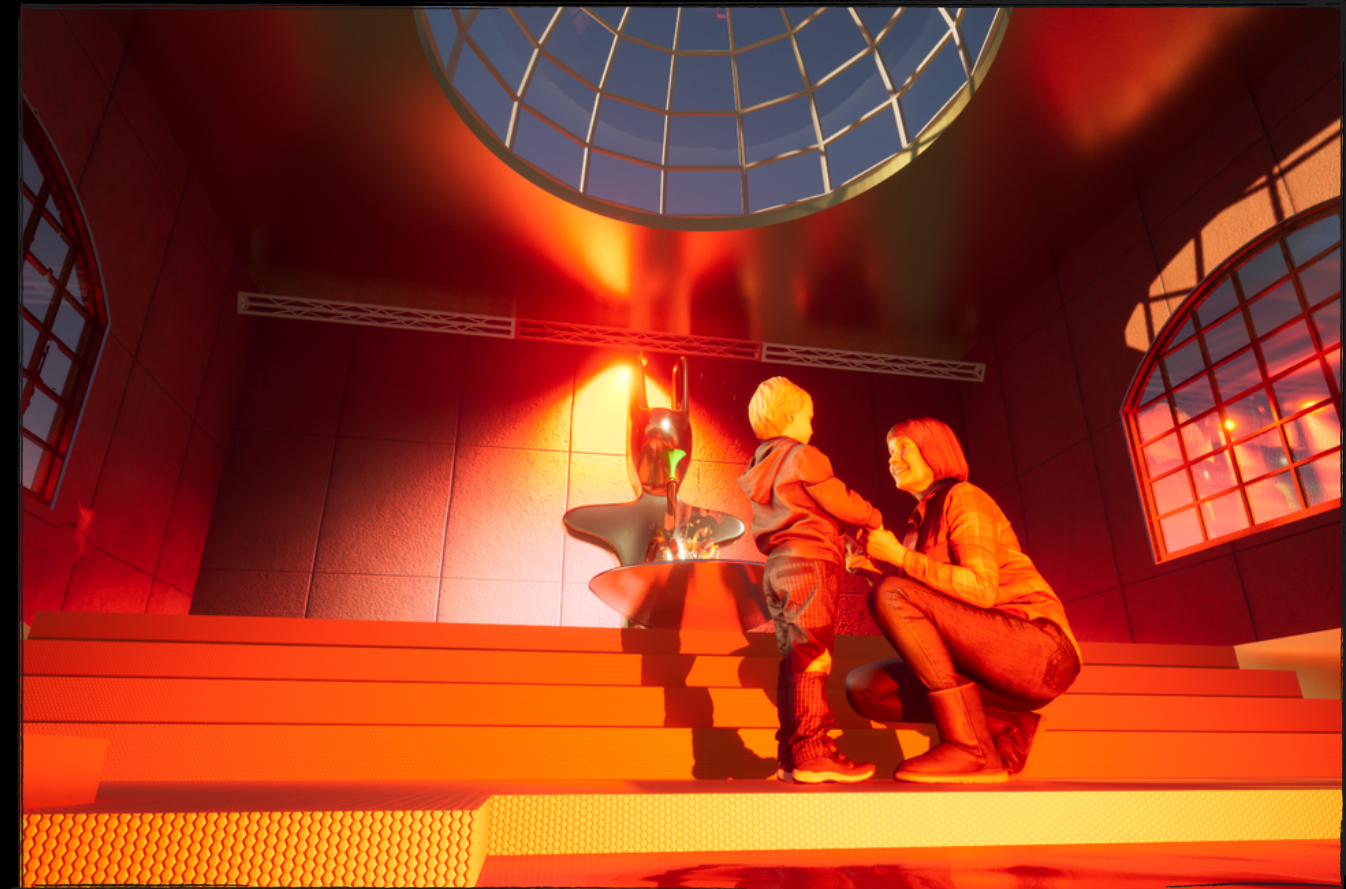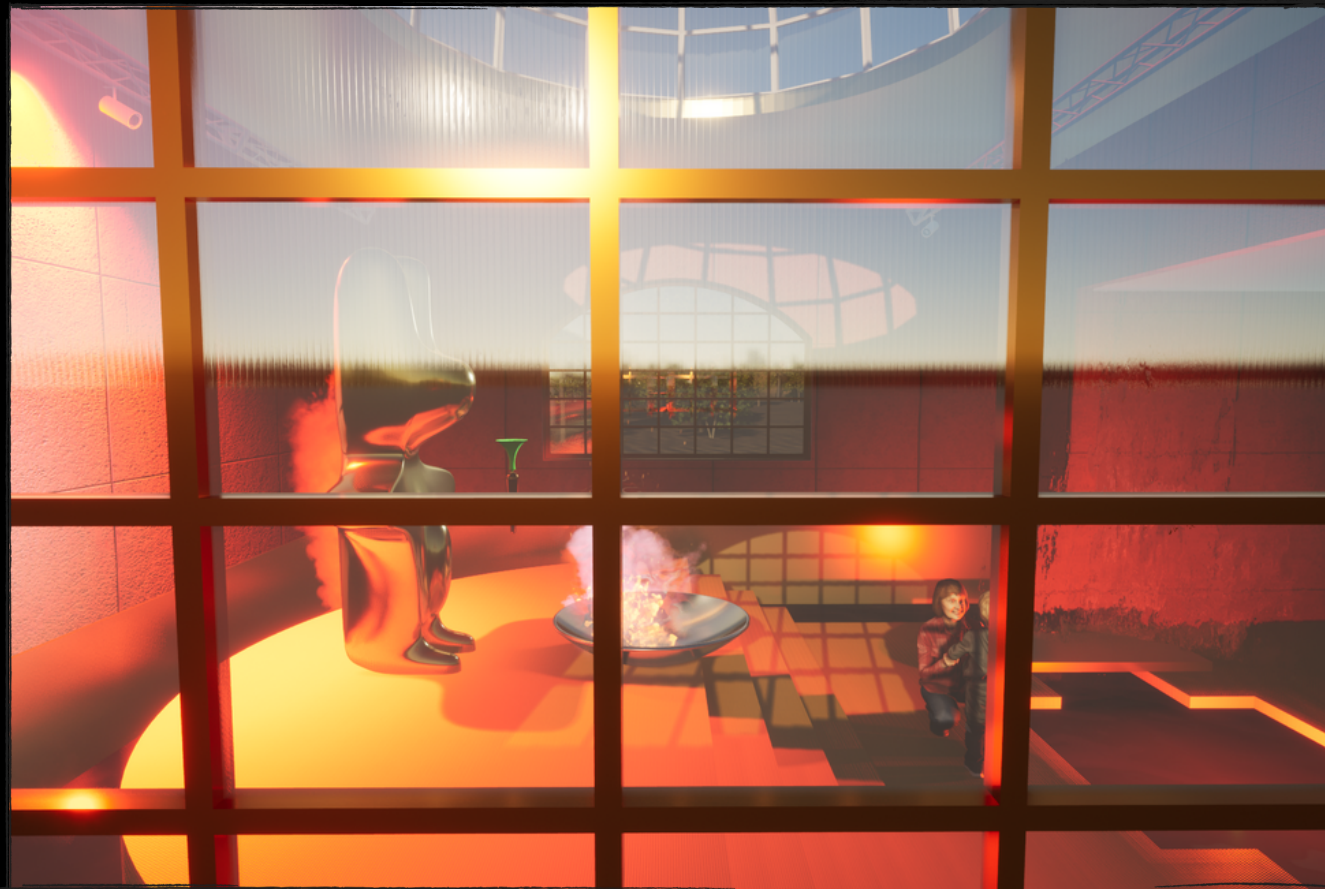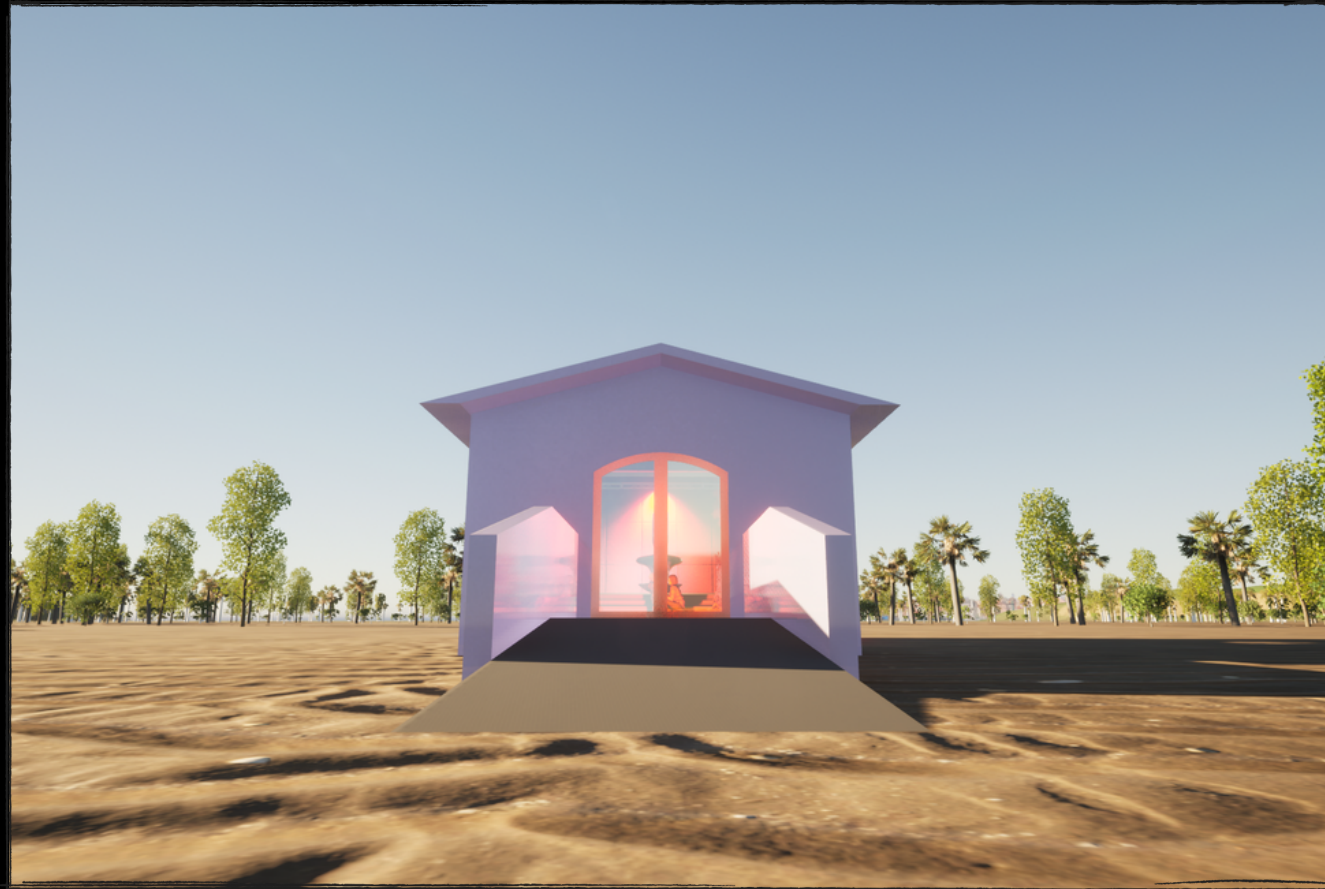





VECTORWORKS EDUCATIONAL VERSION

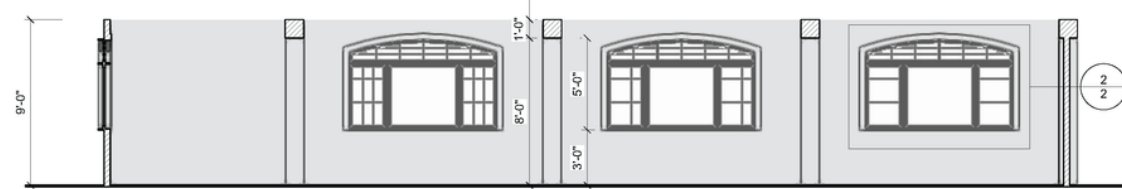


1 Section Elevation - Station Set
Scale: 1/4" = 1'-0"

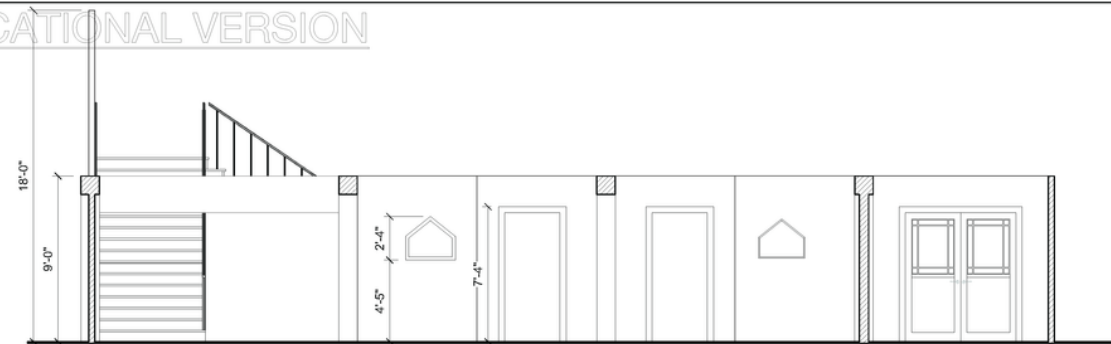

2 Section Elevation - Station Set
Scale: 1/4" = 1'-0"

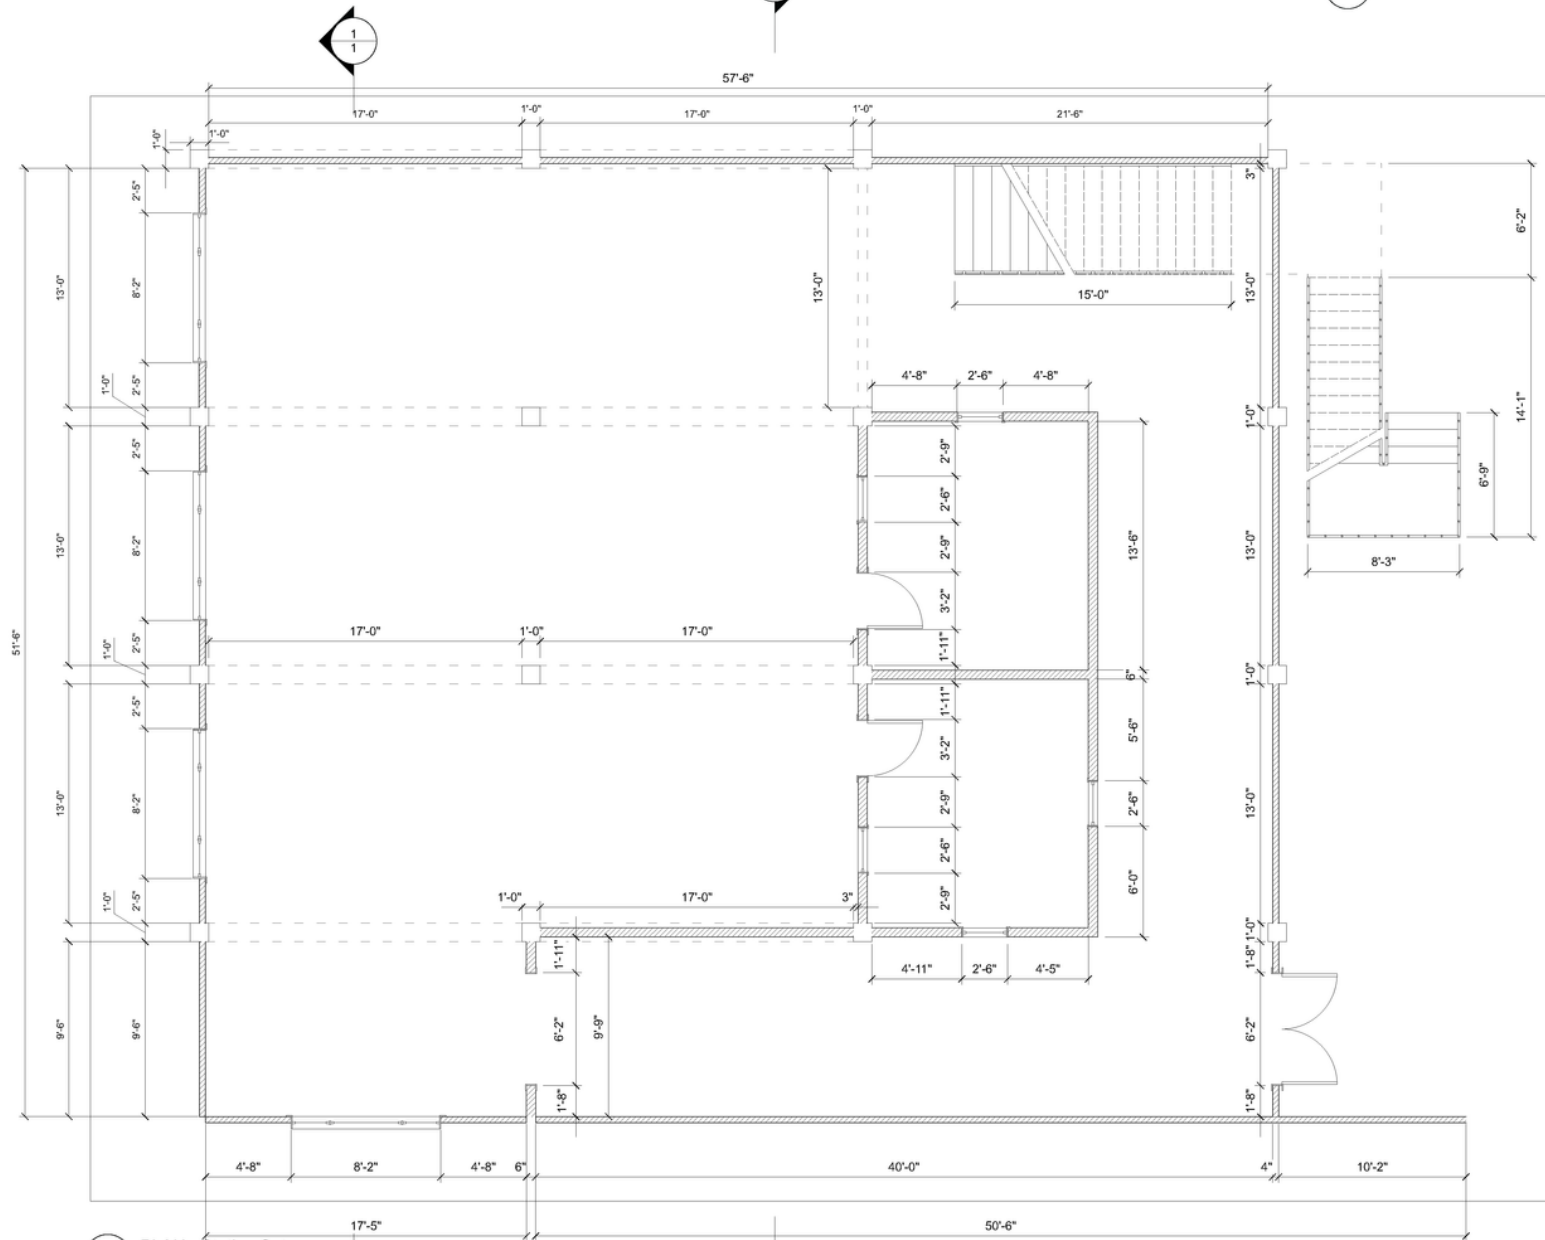

A PLAN - Station Set
Scale: 1/4" = 1'-0"

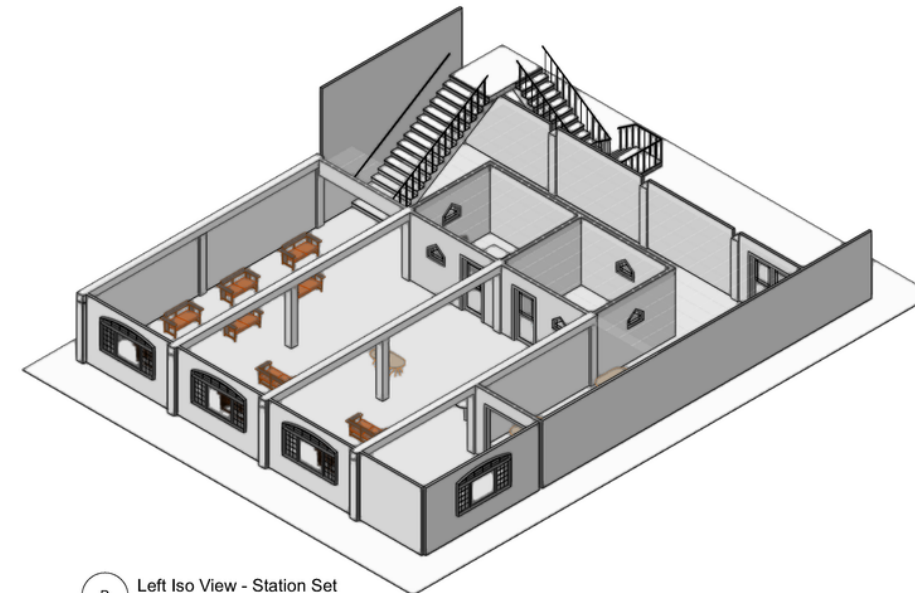



B Left Iso View - Station Set
Scale: 1/8" = 1'-0"

VECTORWORKS EDUCATIONAL VERSION

1	AFI	DES623 VECTORWORKS
	STATION SET	
	PLAN & ELEVATIONS	
	DESIGNED BY: JOLIEN LOUIS	
DATE: 11/21/2022		SCALE: 1/4" = 1'-0"



VECTORWORKS EDUCATIONAL VERSION

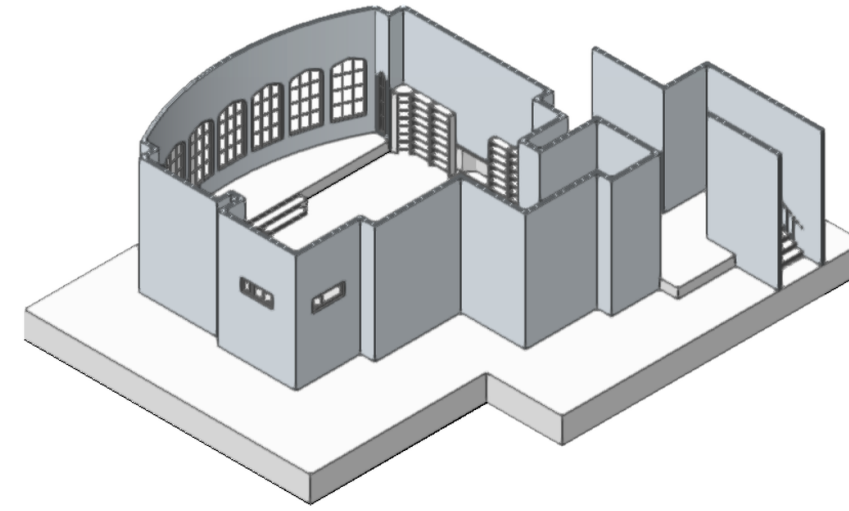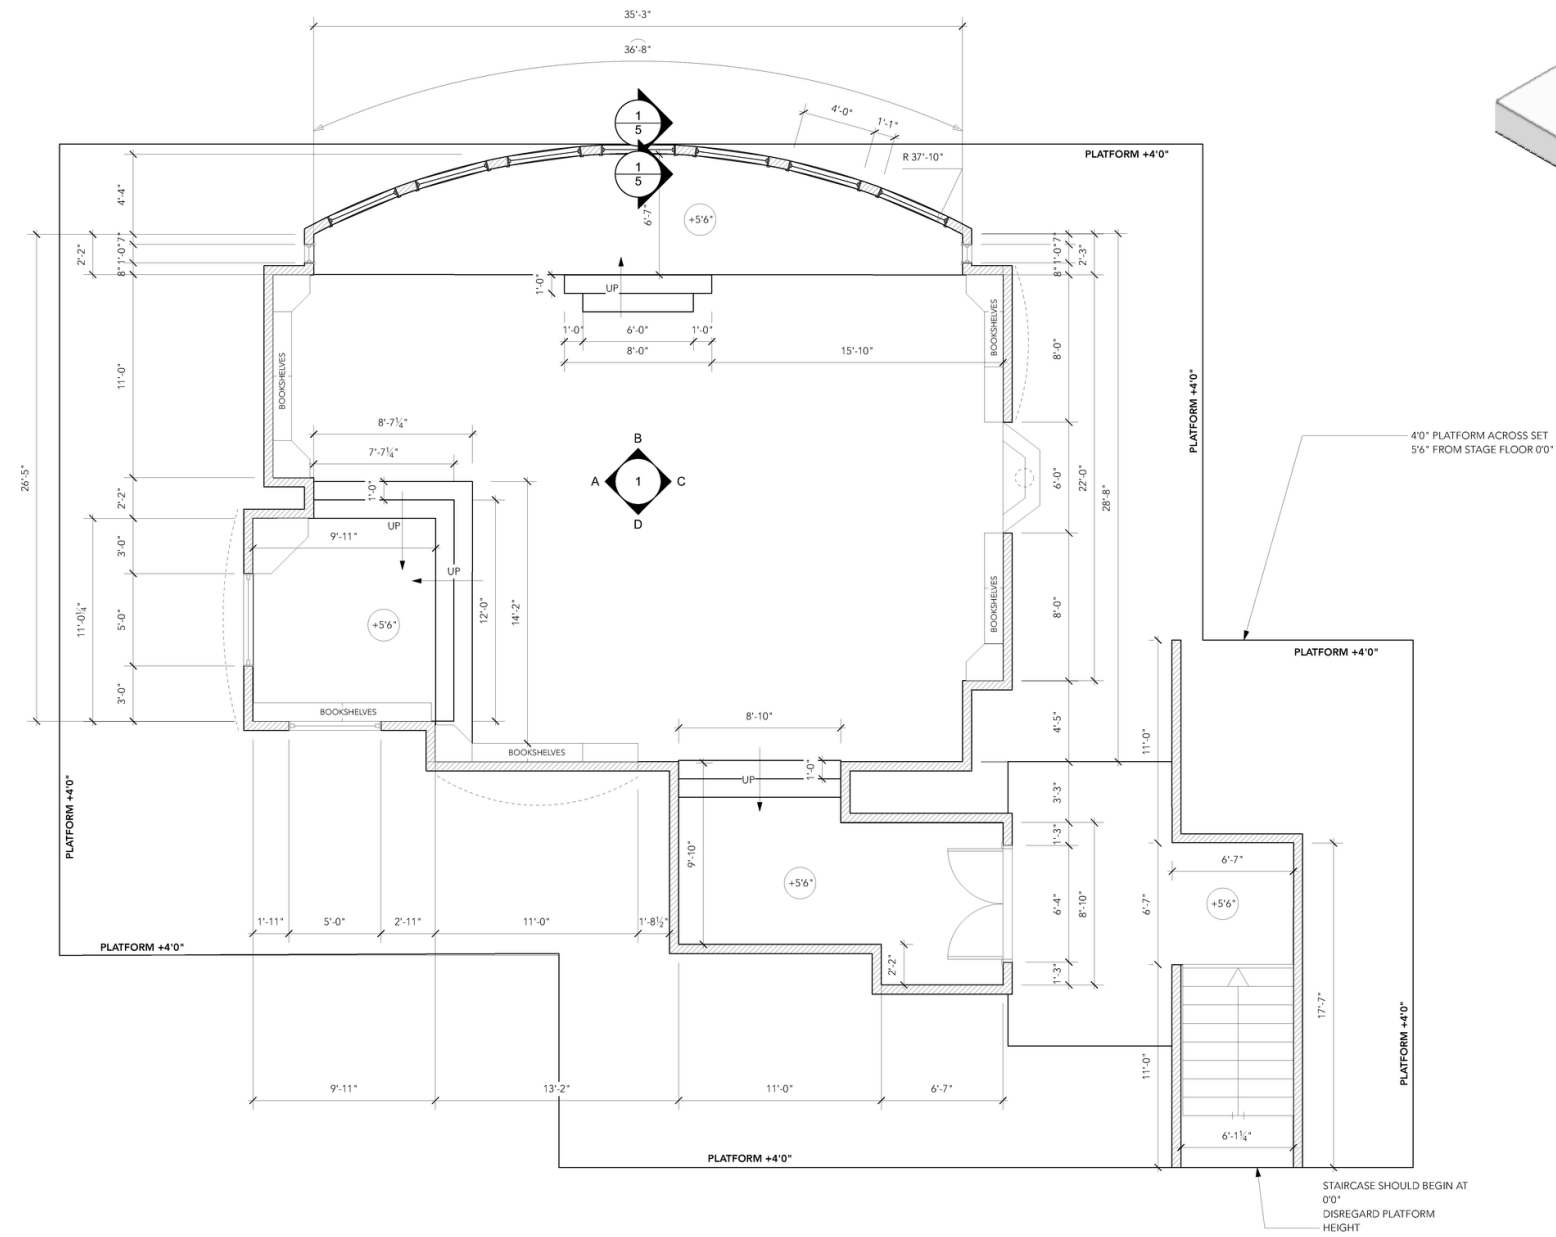


VECTORWORKS EDUCATIONAL VERSION


DES 601.1 FALL 2022	
SHOW	GOOSEBUMPS
SET NAME	INT. SHIVERS' STUDY
PAGE NAME	GROUNDPLAN
DESIGNER	JULIEN LOUIS
DATE	12/08/2022
SCALE	1/4" = 10'




VECTORWORKS EDUCATIONAL VERSION

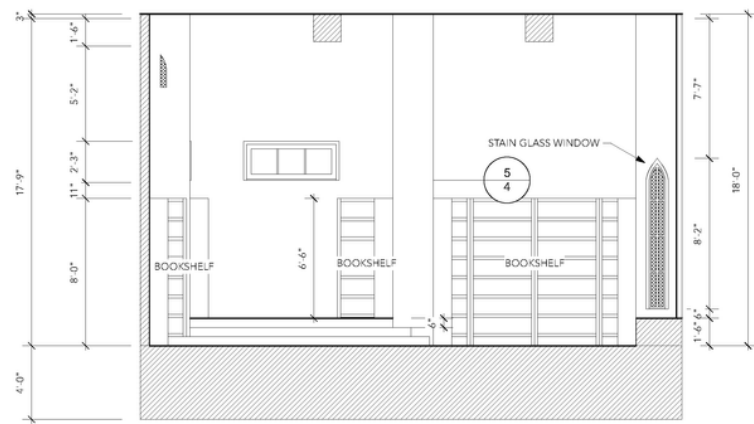


A INT. Shivers' Study - Elevation
Scale: 1/4" = 1'-0"

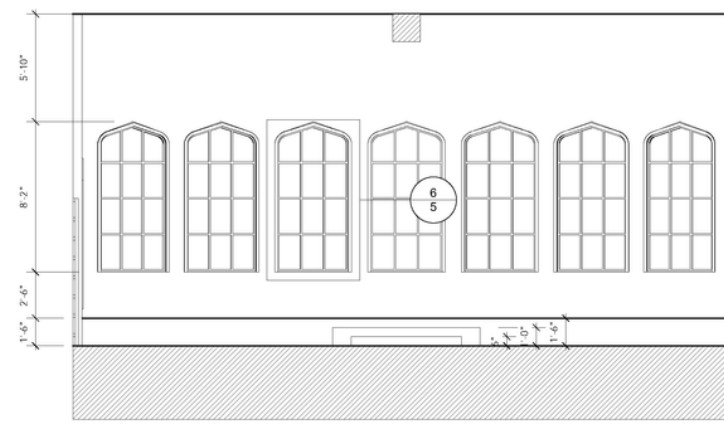

B INT. Shivers' Study - Elevation
Scale: 1/4" = 1'-0"

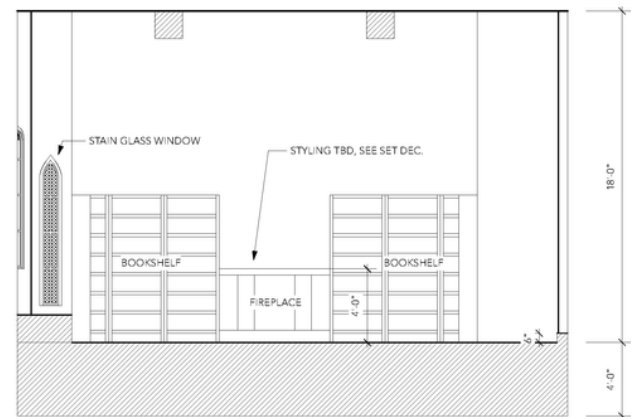

C INT. Shivers' Study - Elevation
Scale: 1/4" = 1'-0"

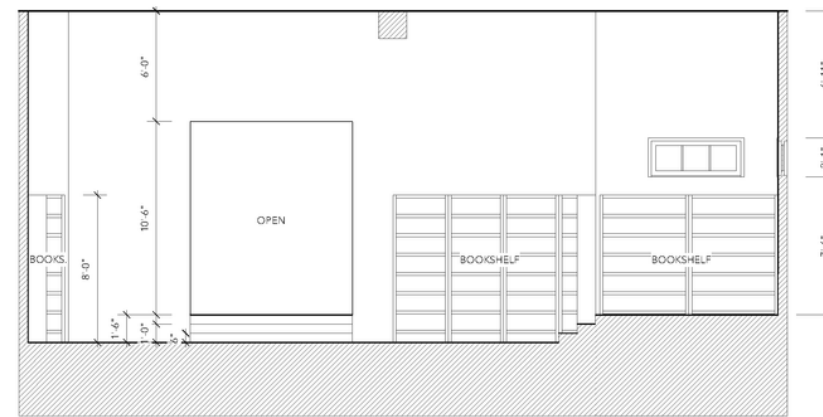


D INT. Shivers' Study - Elevation
Scale: 1/4" = 1'-0"

VECTORWORKS EDUCATIONAL VERSION

DES 601.1 FALL 2022	
SHOW	GOOSEBUMPS
2 SET NAME	INT. SHIVERS' STUDY PAGE NAME ELEVATIONS
DESIGNER	JULIEN LOUIS NOTE
DATE	12/08/2022 SCALE 1/4" = 1'-0"



VECTORWORKS EDUCATIONAL VERSION

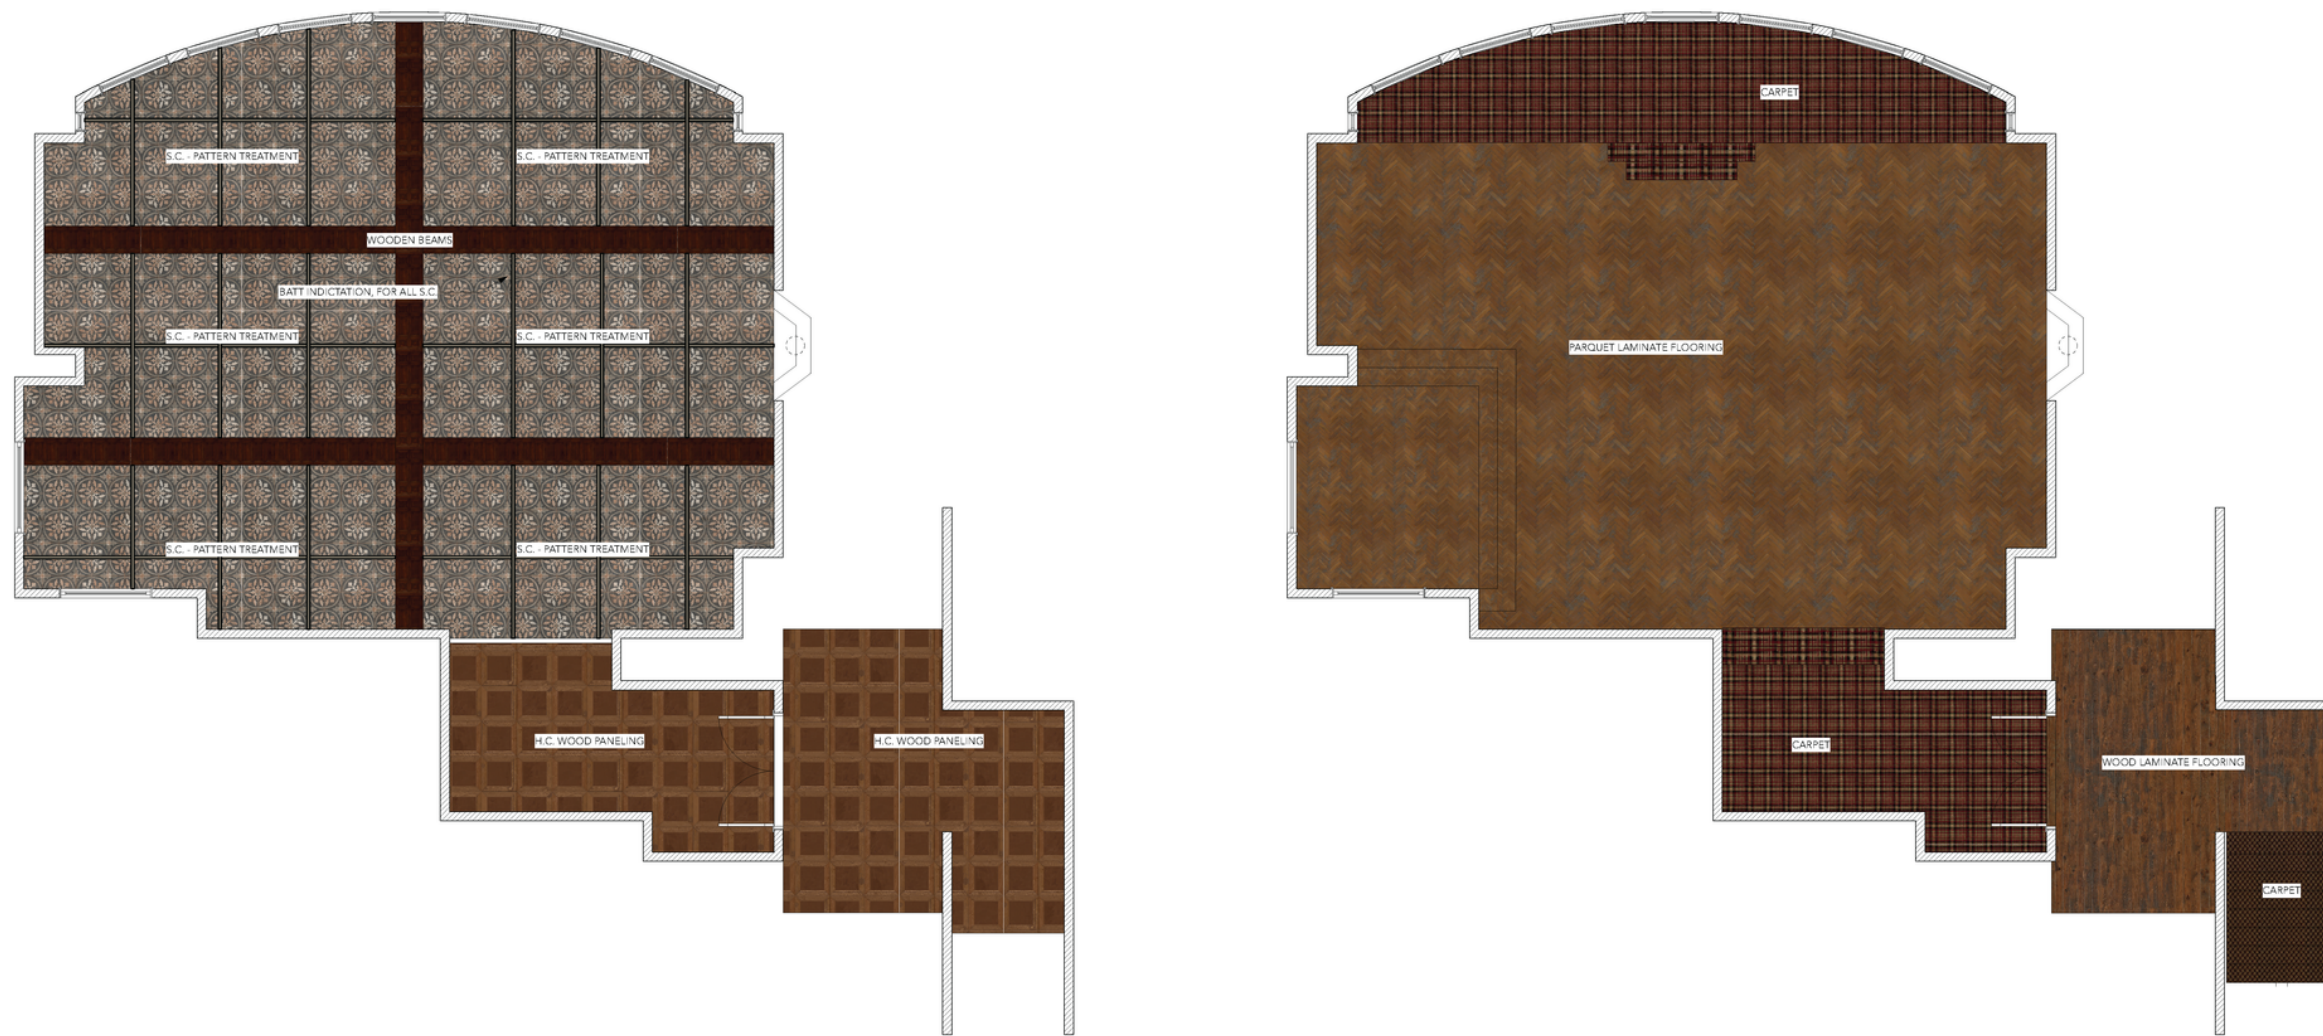


VECTORWORKS EDUCATIONAL VERSION

	DES 601.1 FALL 2022
3	GOOSEBUMPS
SET NAME	INT. SHIVERS' STUDY
DESIGNER	JULIEN LOUIS
DATE	12/08/2022
PAGE NAME	RCP + FLOORING
NOTE	
SCALE	1/4" = 1'-0"





VECTORWORKS EDUCATIONAL VERSION

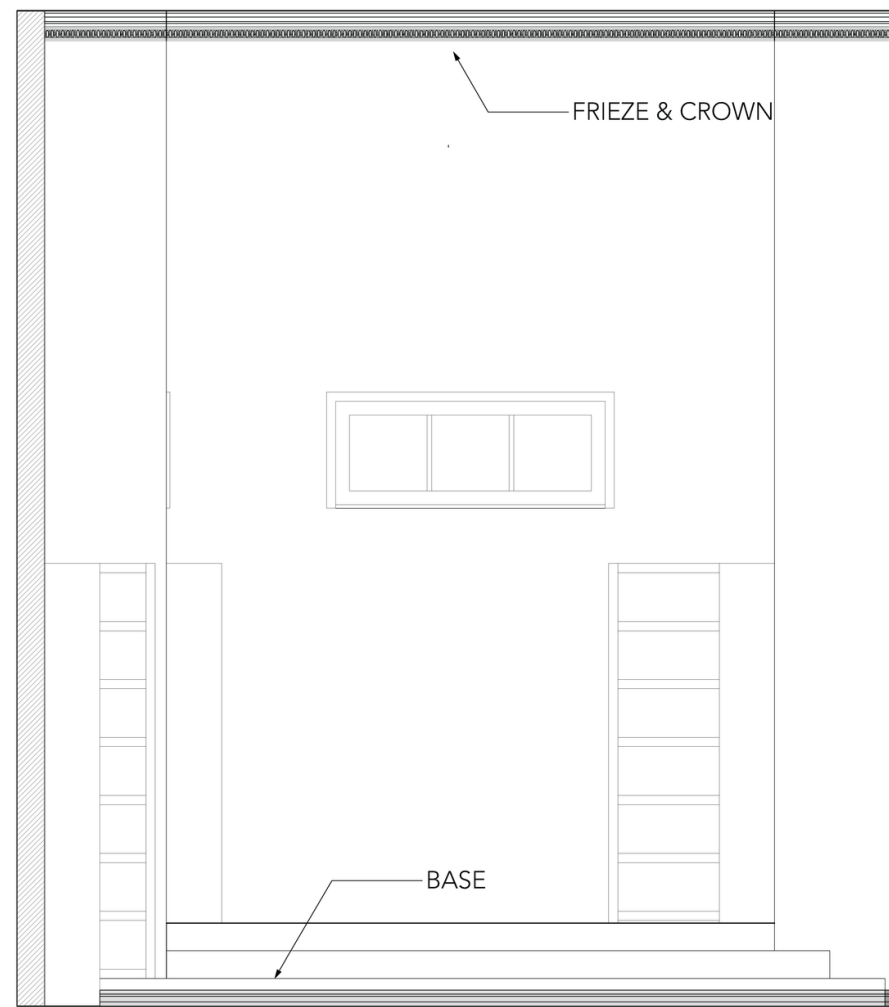

5 INT. Shivers - Wall Detail
Scale: 3/4" = 1'-0"

NOTE: BASE & CROWN FROM PARAMOUNT MOULDING CATALOG

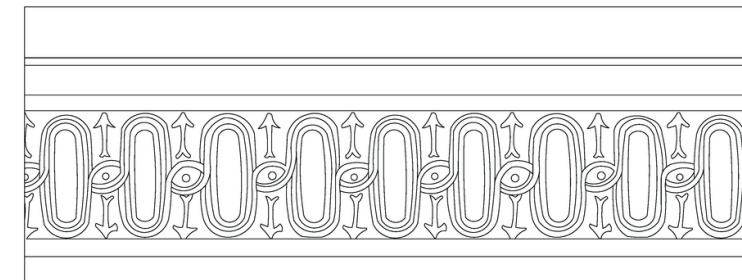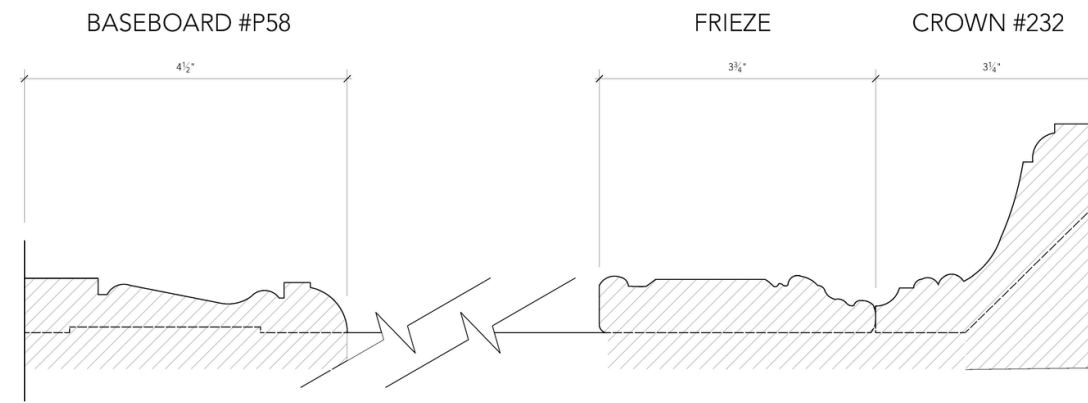

FRIEZE MOULDING #891670
Wood Products, Inc.

VECTORWORKS EDUCATIONAL VERSION

DES 601.1 FALL 2022	
SHOW	GOOSEBUMPS
SET NAME	INT. SHIVERS' STUDY
PAGE NAME	WALL DETAIL
DESIGNER	JULIEN LOUIS
DATE	12/08/2022
NOTE	SCALE SPECIFIED
SCALE	FULL SCALE*

4

THANK YOU



Jolien Louis

@LOUIS_JOLIEN



347-301-2086



JOLIEN.LOUIST4@GMAIL.COM



JOLIENLOUIS.COM



LOS ANGELES | NEW YORK
